


# IA HONOURS

STUDIO EXPERIMENTS 1D OPTICAL ILLUSIONS






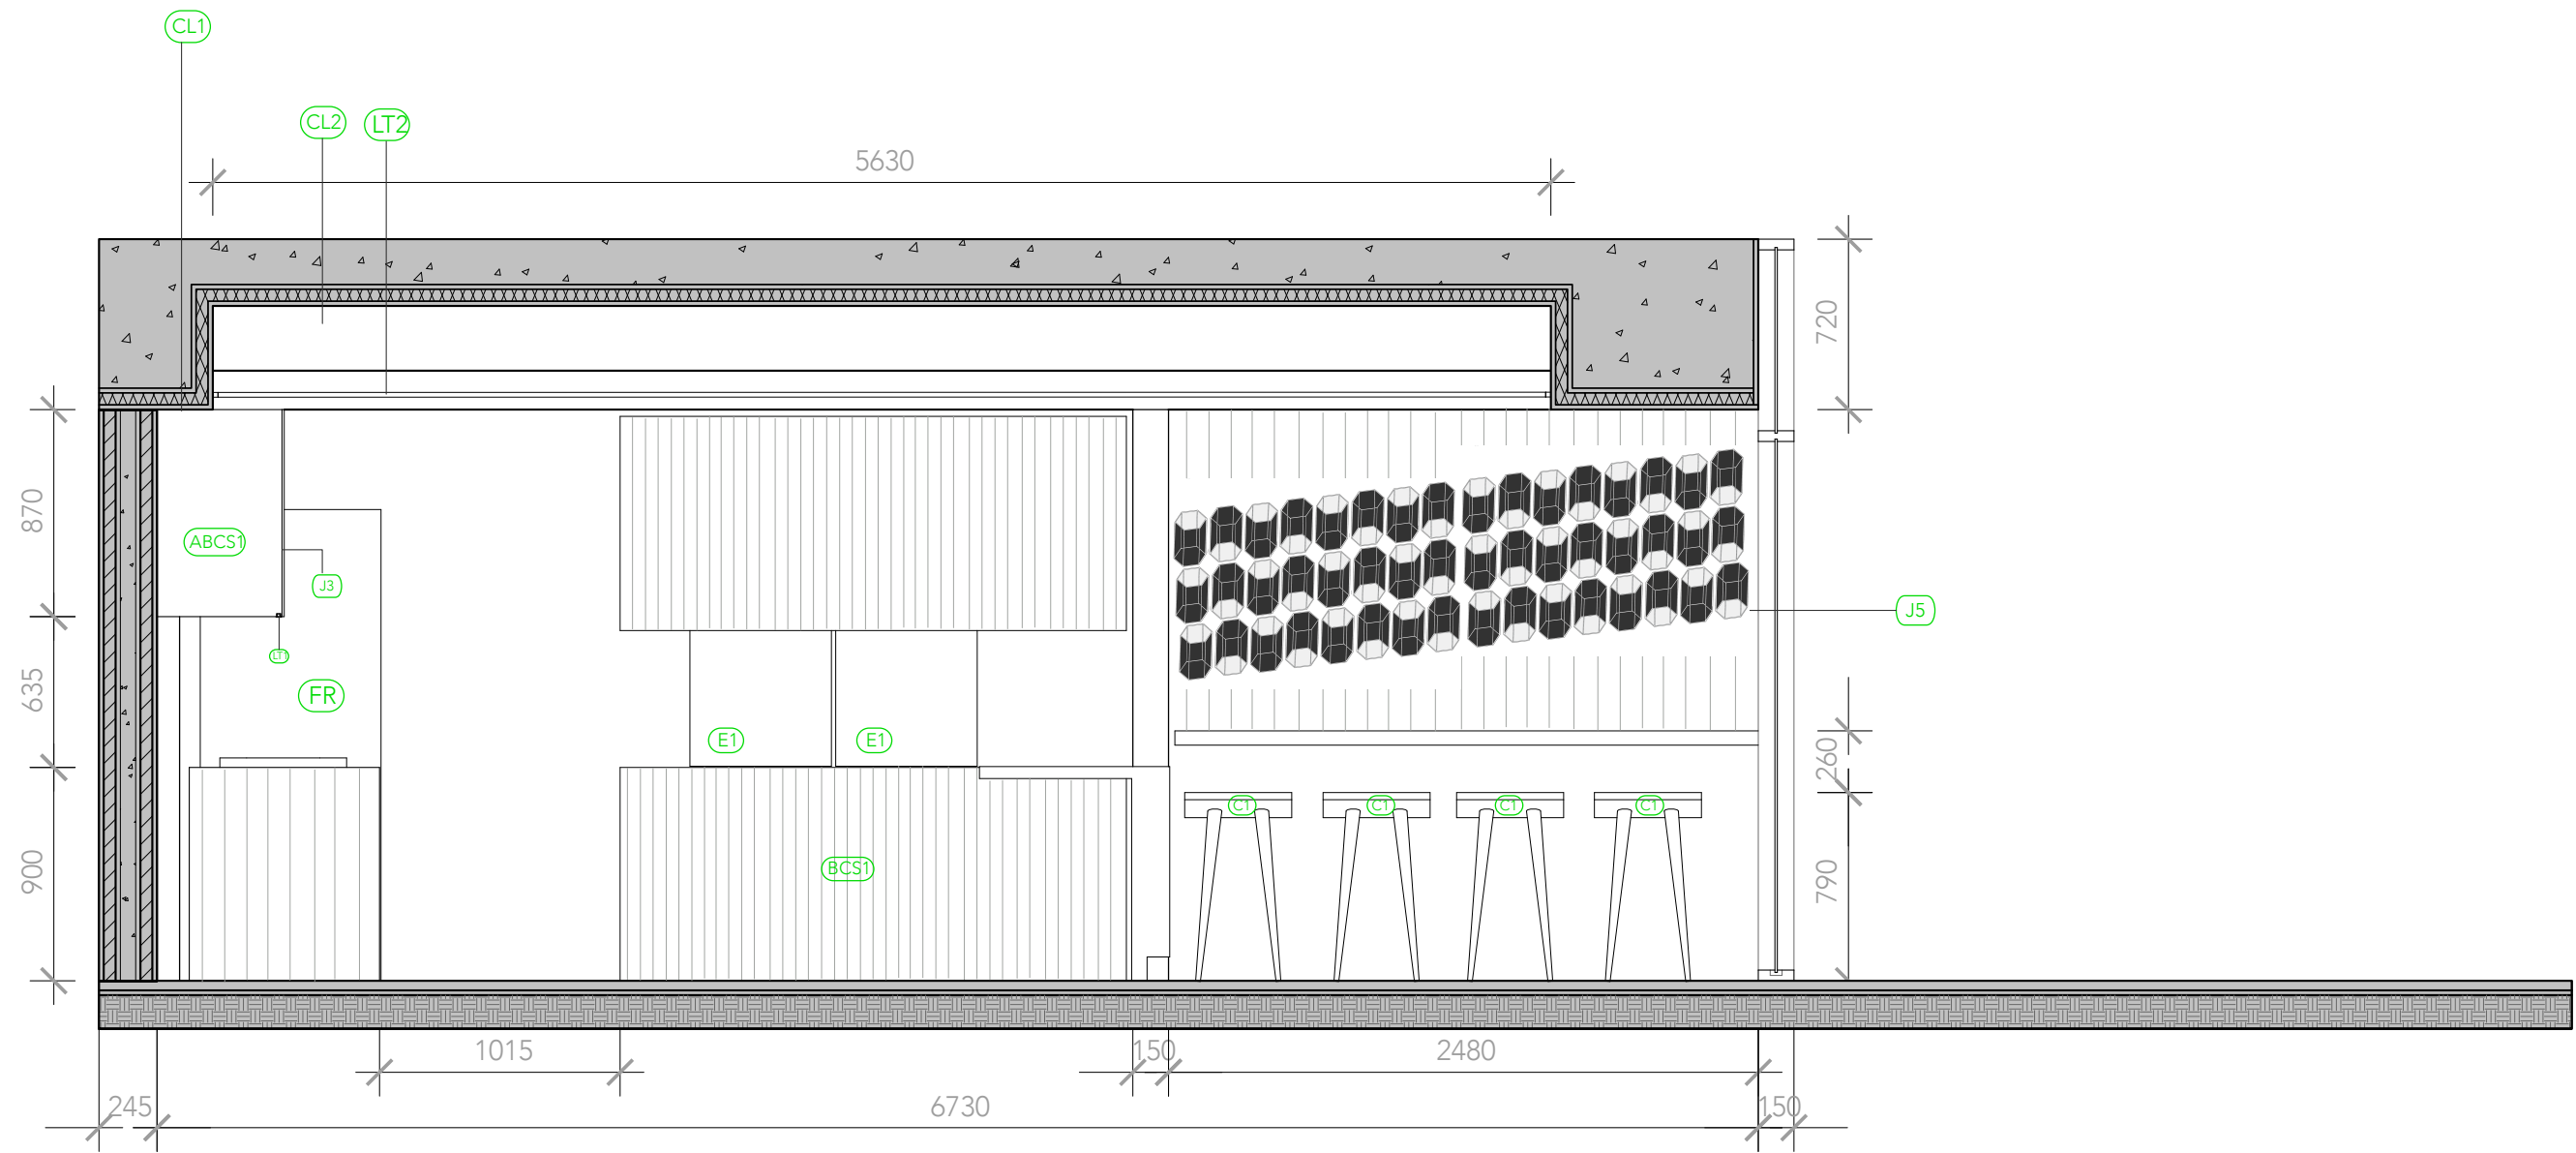


A202 - 3

	<p><b>SOUP KITCHEN</b></p> <p>LEVEL 4 BUILDING 6, UTS SYDNEY, NSW</p> <p>CLIENT NATASJA MOLEMAN</p>	<p><b>INTERNAL ELEVATIONS</b> 1 : 50 <b>A202</b></p> <p>PROJECT NO. 59864    DATE 091018 DRAWN AM    REVISION CHECKED BI    SCALE 1 : 50@A3</p>	<p>ANA CARMEN 12558918 PAGE No. 8</p>	<ul style="list-style-type: none"> <li>- All fitouts must be designed and installed to comply with the latest Local Council Requirements, the Building Code of Australia, Australian Standards and the Disability Discrimination Act.</li> <li>- All dimensions and services locations both vertical and horizontal shown on these plans and elevations must be confirmed on site by the Shopfitter prior to commencing any joinery or fout works. Any discrepancies must be advised immediately to tenant.</li> <li>- All structural elements in the fitout must be designed and certified by a qualified structural engineer. Not fitout items can be supported from the base building shopfront bulkhead and internal walls mounted.</li> <li>- Shopfitter must allow for Emergency lights in all rooms within the fitout in accordance with the BCA.</li> <li>- As required by the BCA shopfront doors must not be locked from the inside when occupied.</li> <li>- Low Level waste point and high level cold water supply point by Lessor. To be confirmed on site. Edge of sink bowl to be greater than 300mm from Electrical Distribution Board.</li> <li>- Any works affecting the Base Building or Structure to be approved by the Lessor (in writing) prior to installation.</li> <li>- Shopfitter to supply and install portable fire extinguisher. To be located within 15m of all points of the tenancy as required by the BCA.</li> <li>- Lessee to certify that all floor finishes are non-slip as required in accordance with AS4586:1999 &amp; AS3661.</li> <li>- Allow for exit signs within the tenancy in accordance with the BCA.</li> <li>- Stated FCLs are available heights only. To be confirmed on site. Final FCLs to be determined by Shopfitter.</li> </ul>	<p>NATASJA'S SOEPKEUKEN CRÖDDENDIJK 1A 7434 PM LETTELE MAIL: CHEF@NATASJASOEPKEUKEN.NL</p>
--	---	---	---	--	--

# IA HONOURS

## STUDIO EXPERIMENTS 1D OPTICAL ILLUSIONS

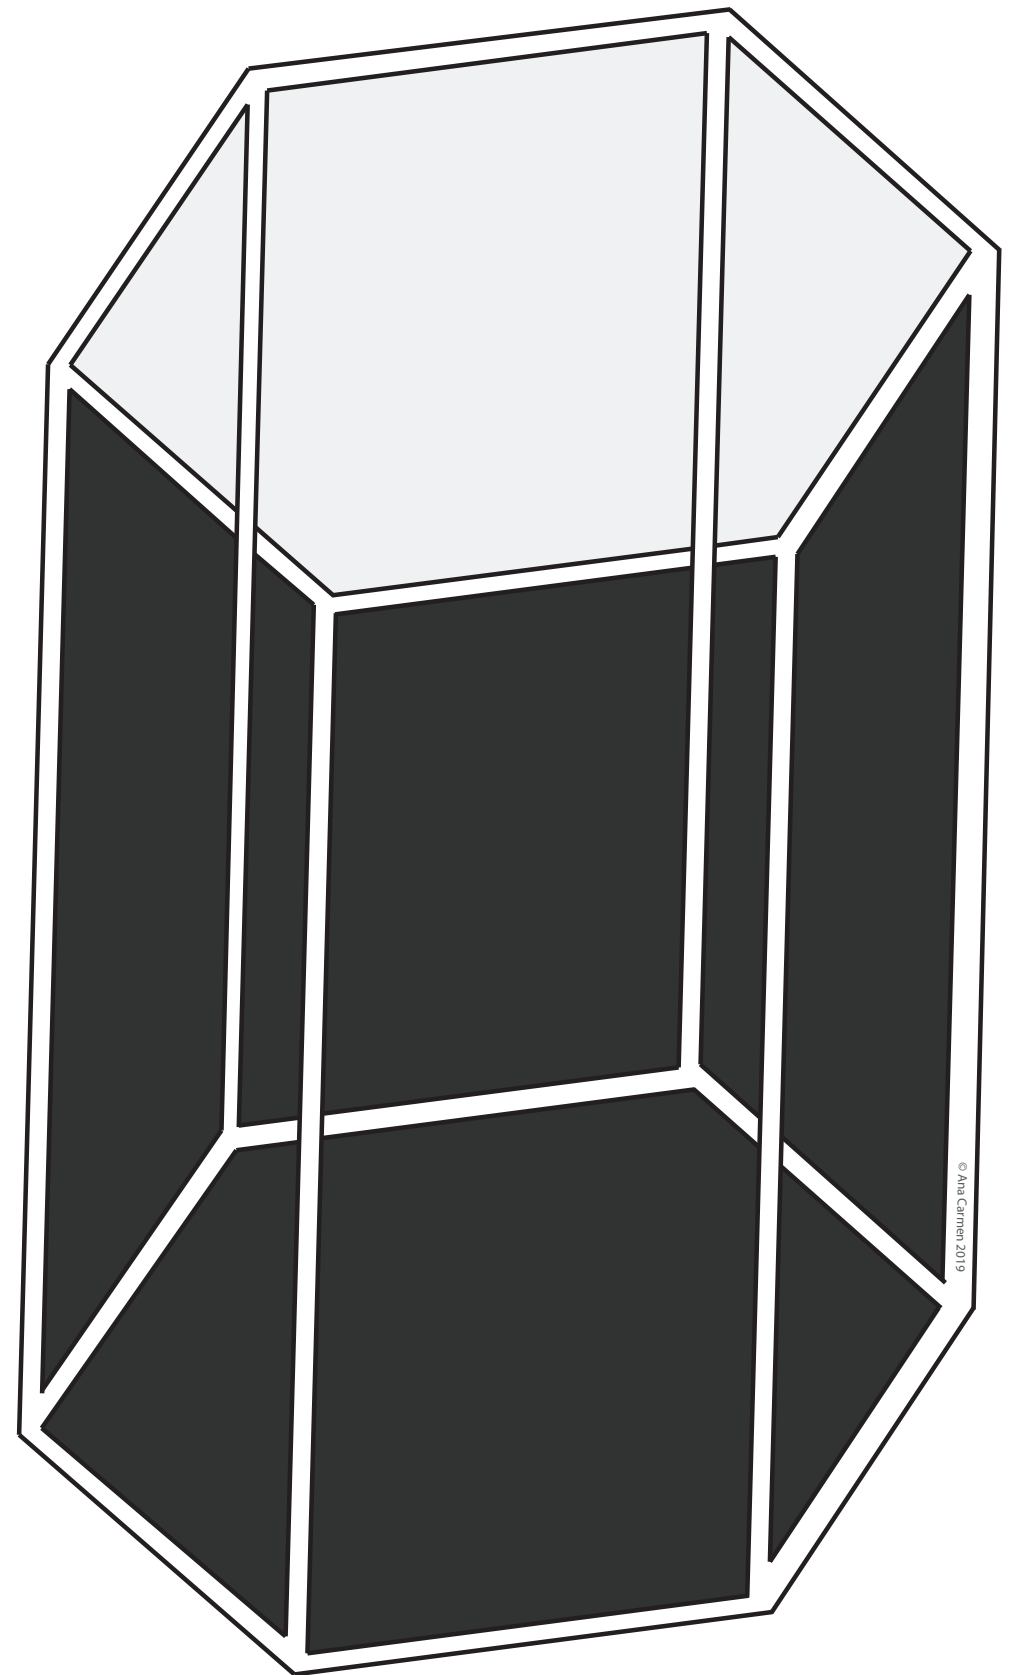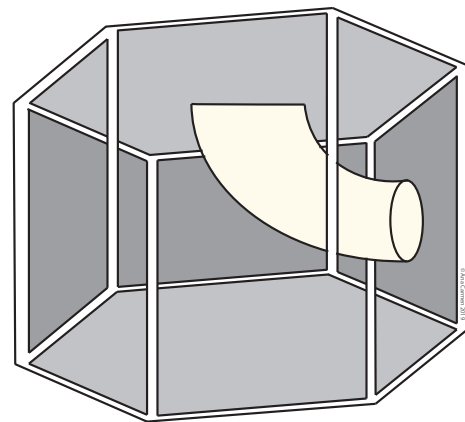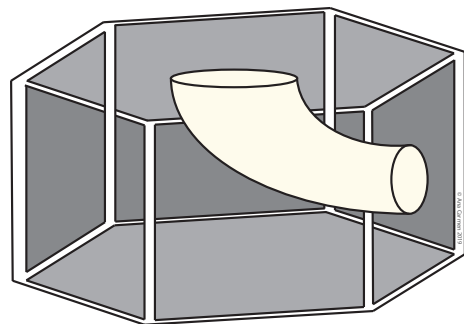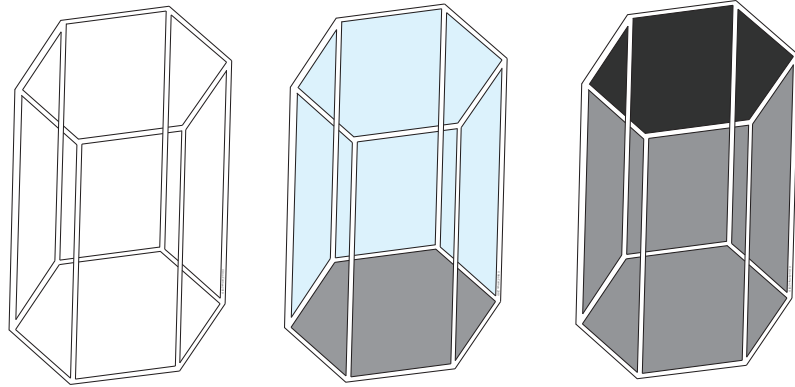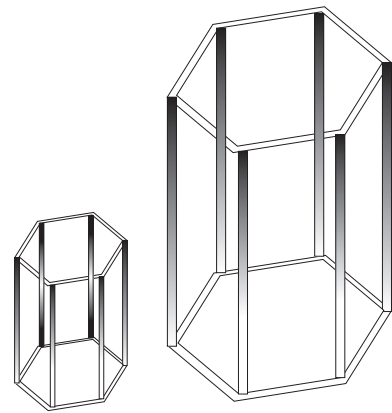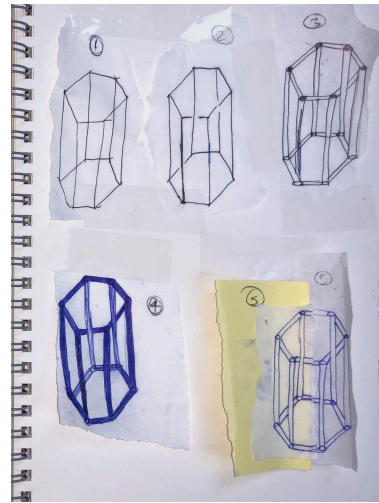




# IA HONOURS

STUDIO EXPERIMENTS 1D OPTICAL ILLUSIONS


## M.C. ESCHER - PARADOXICAL ILLUSIONS




<  
**Belvedere**, 1958  
*Lithograph*  
(460mm x 300 mm)  
© The M.C. Escher Company B.V.

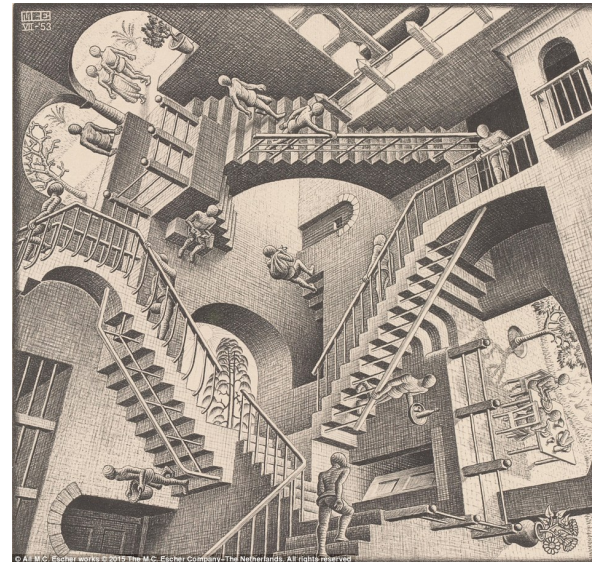

>  
**Relativity**, 1953  
*Lithograph*  
(294mm x 282mm)  
© The M.C. Escher Company B.V.

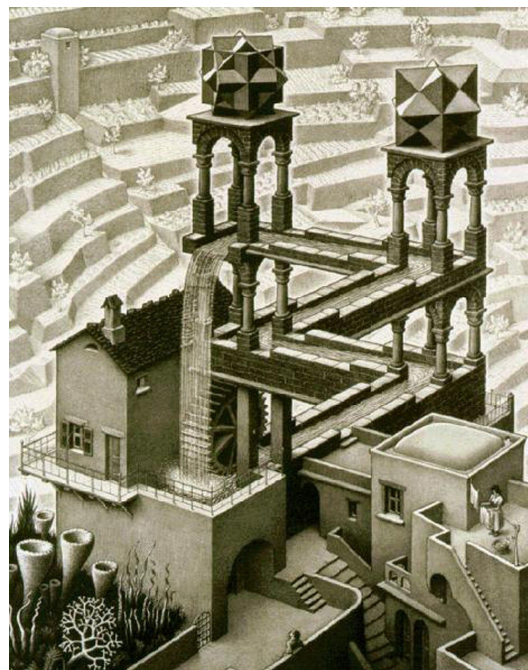

<  
**Waterfall**, 1961  
*Lithograph*  
(300mm x 380mm)  
© The M.C. Escher Company B.V.

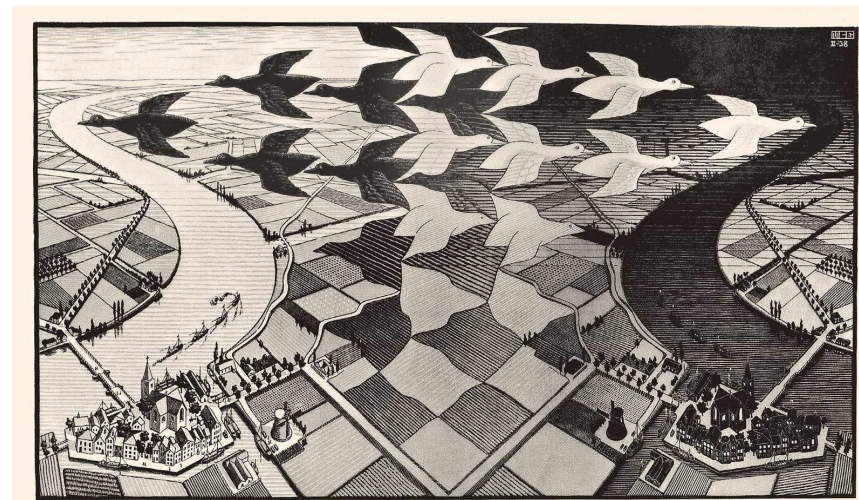

>  
**Day and Night**, 1938  
*Woodcut in black and grey, printed from 2 blocks.*  
(677mm x 391mm)  
© The M.C. Escher Company B.V.